


3RD FLOOR PLAN

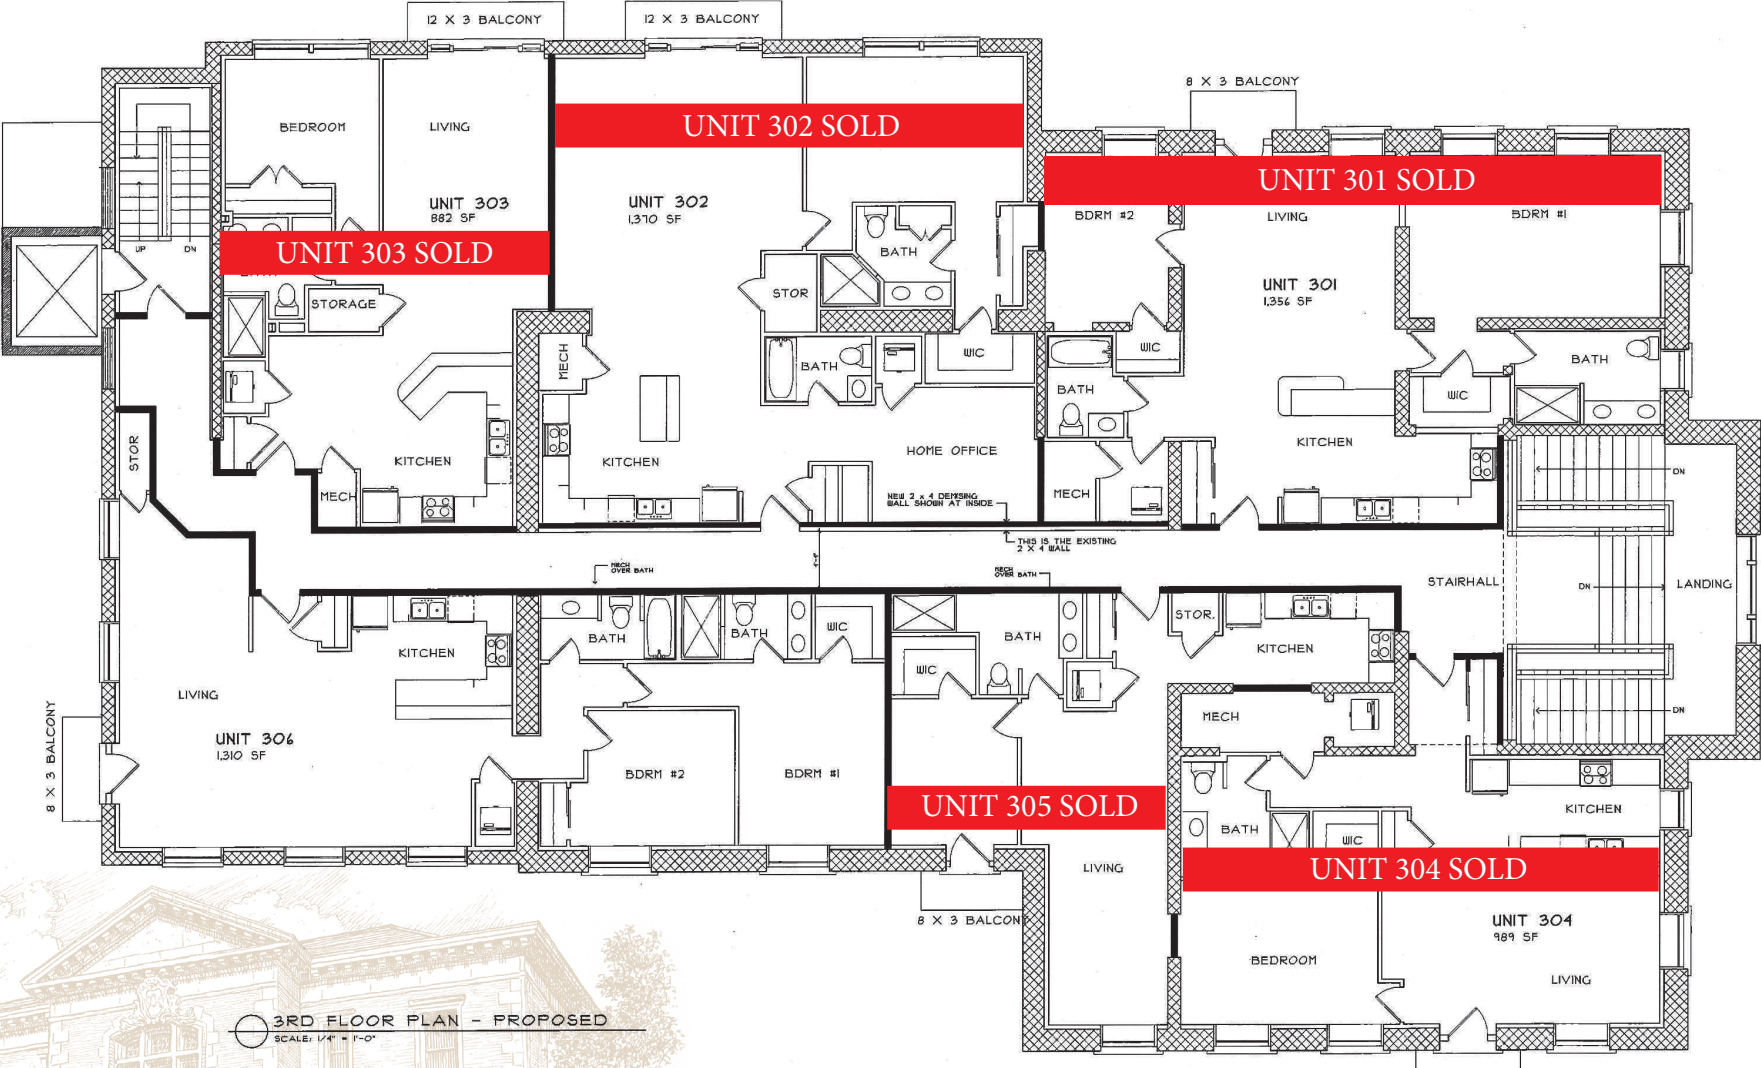

3RD FLOOR PLAN - PROPOSED
SCALE: 1/4" = 1'-0"