


# 1ST FLOOR PLAN

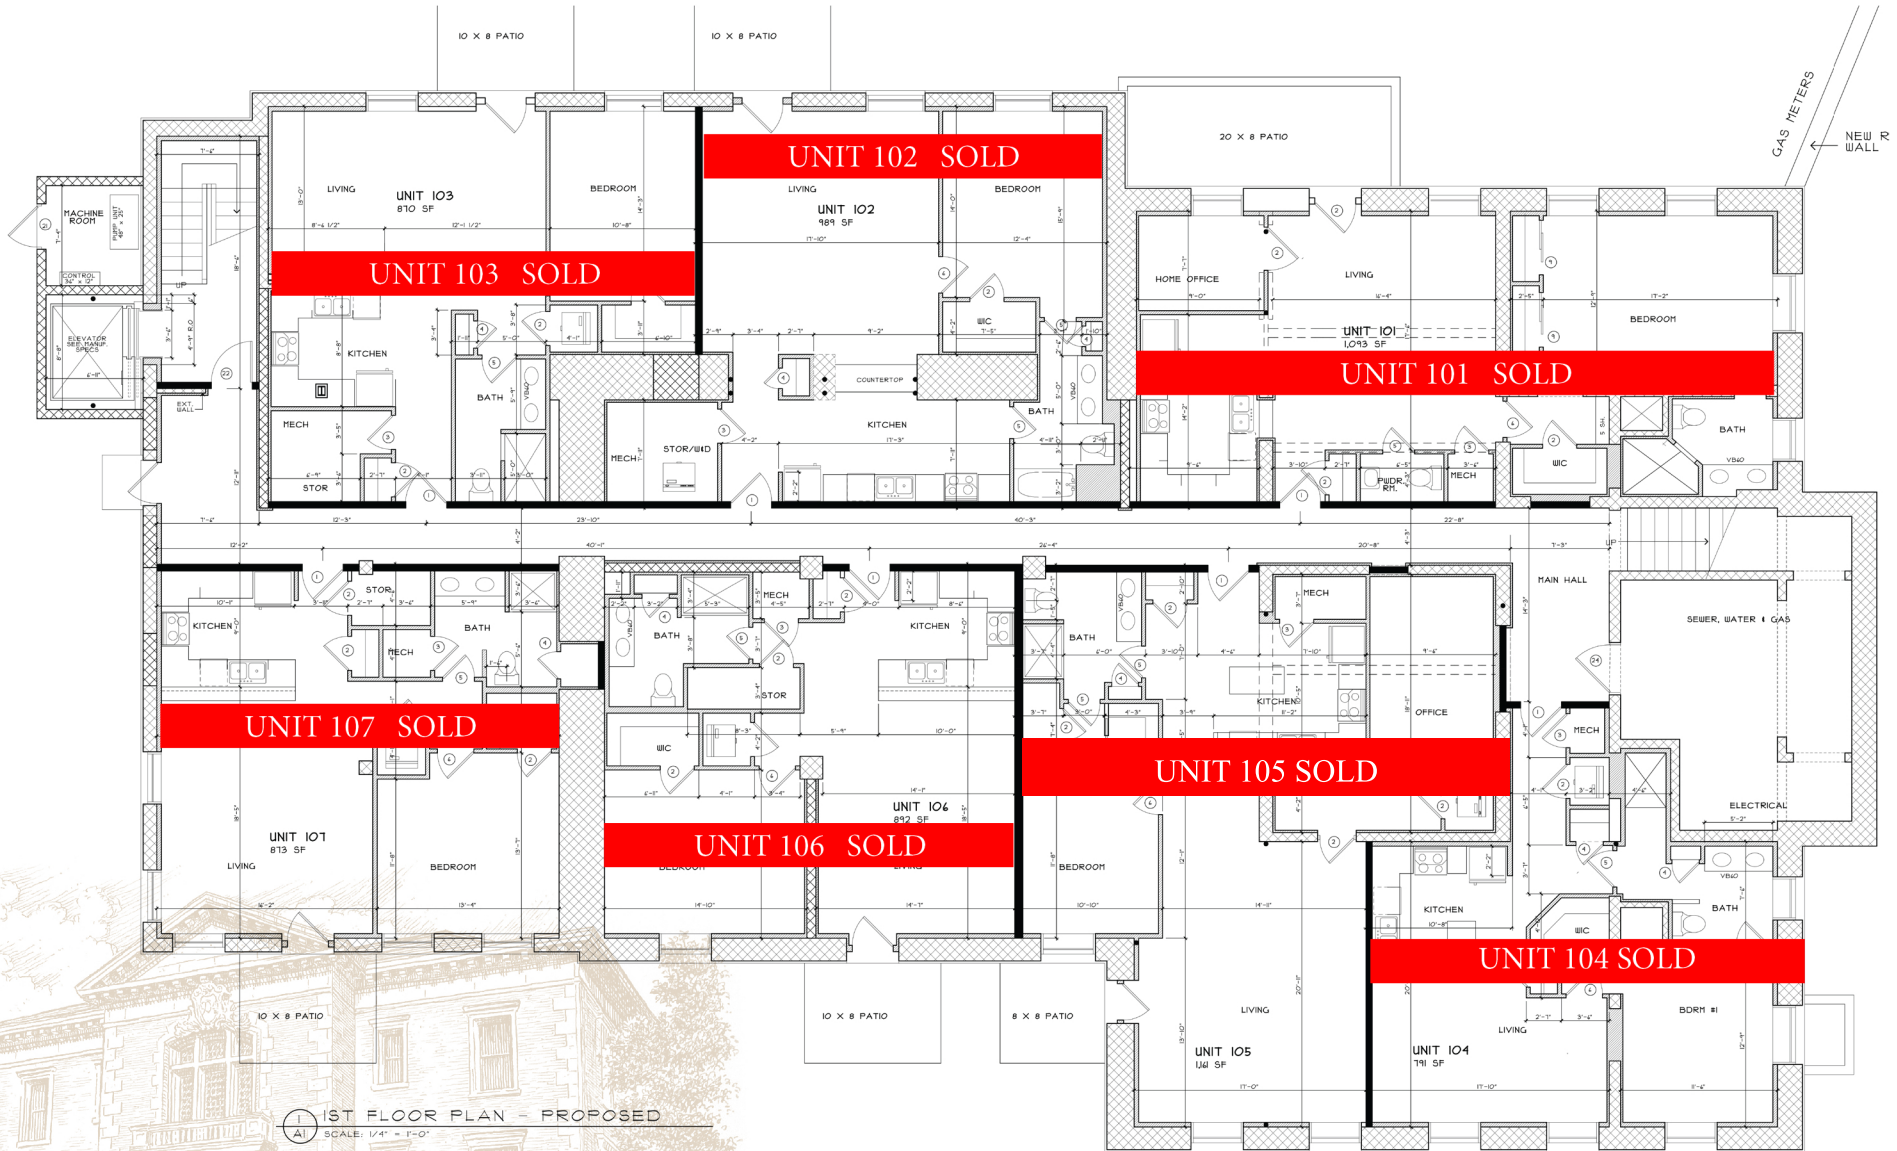

1st FLOOR PLAN - PROPOSED  
SCALE: 1/4" = 1'-0"