


2ND FLOOR PLAN

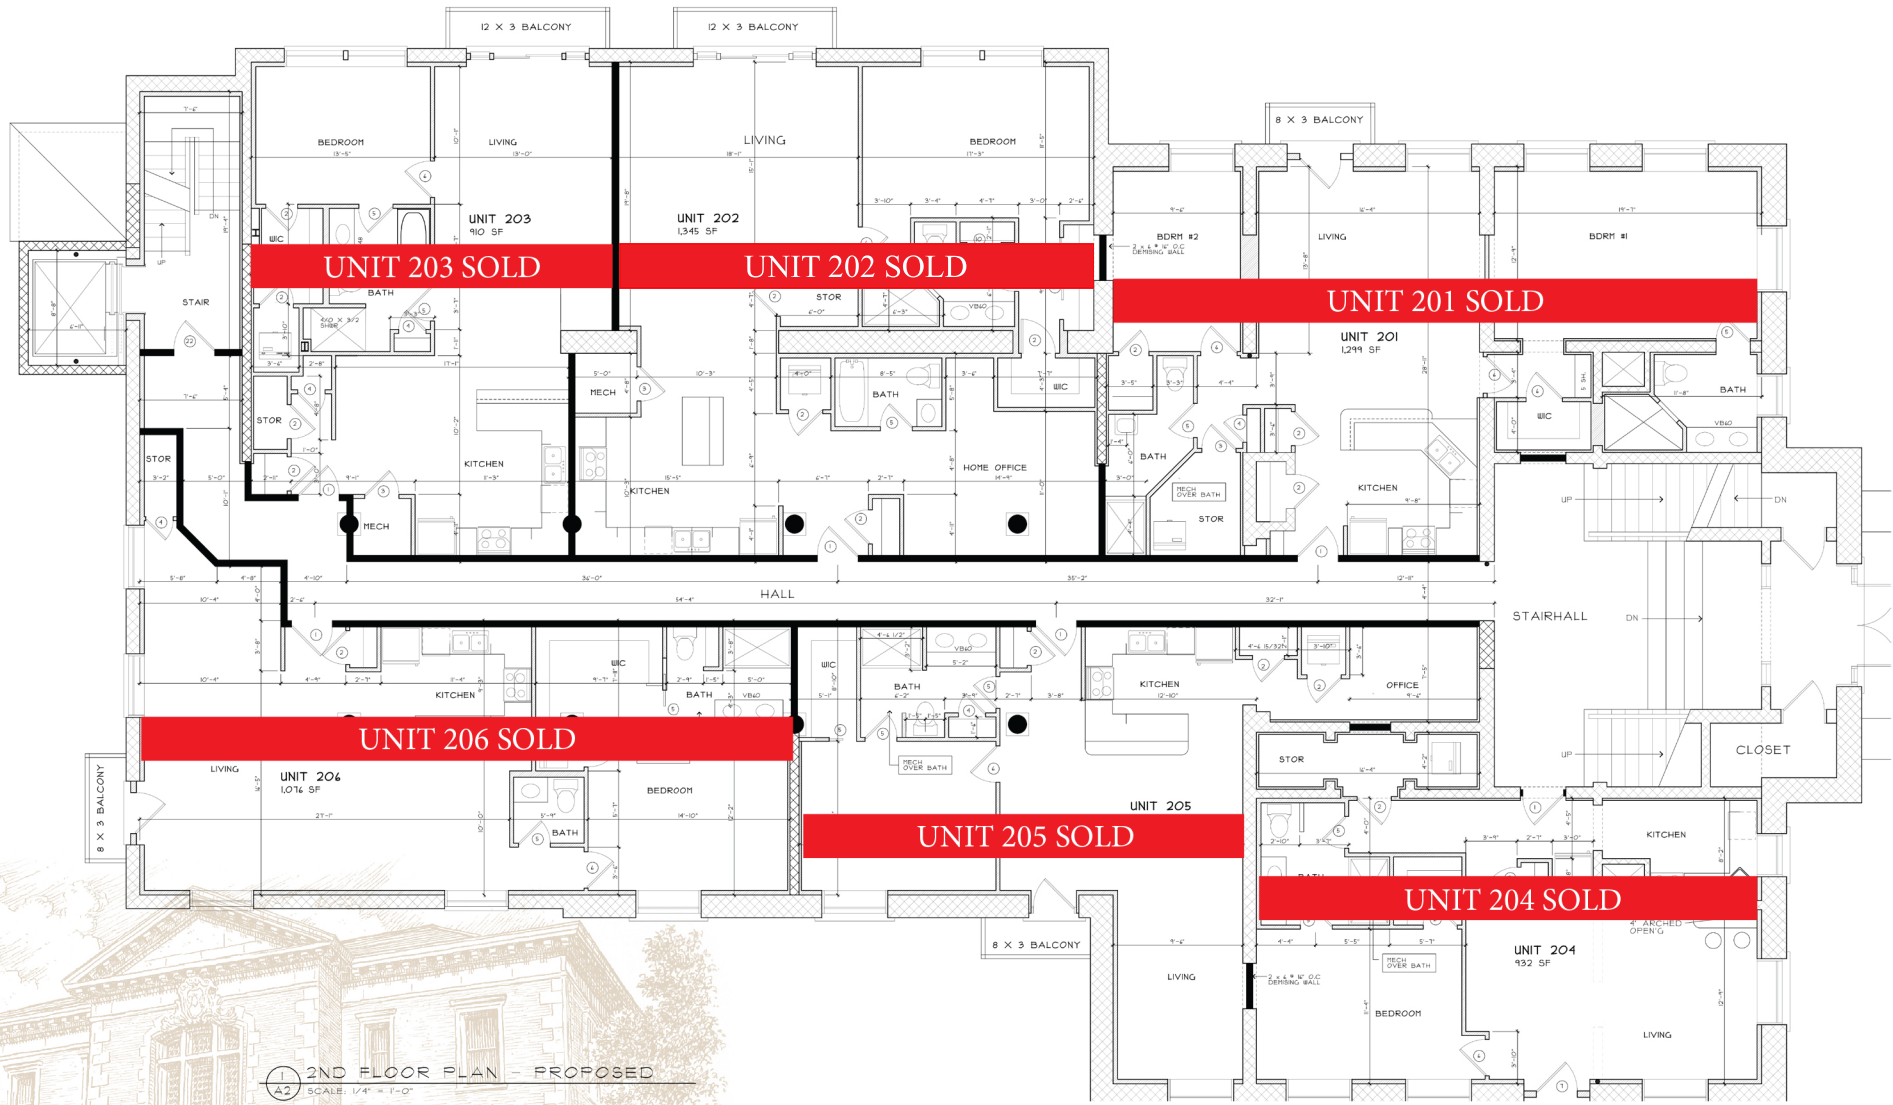

1 2ND FLOOR PLAN - PROPOSED
A2 SCALE: 1/4" = 1'-0"

